



UNIT TYPE A | SEMI-DETACHED

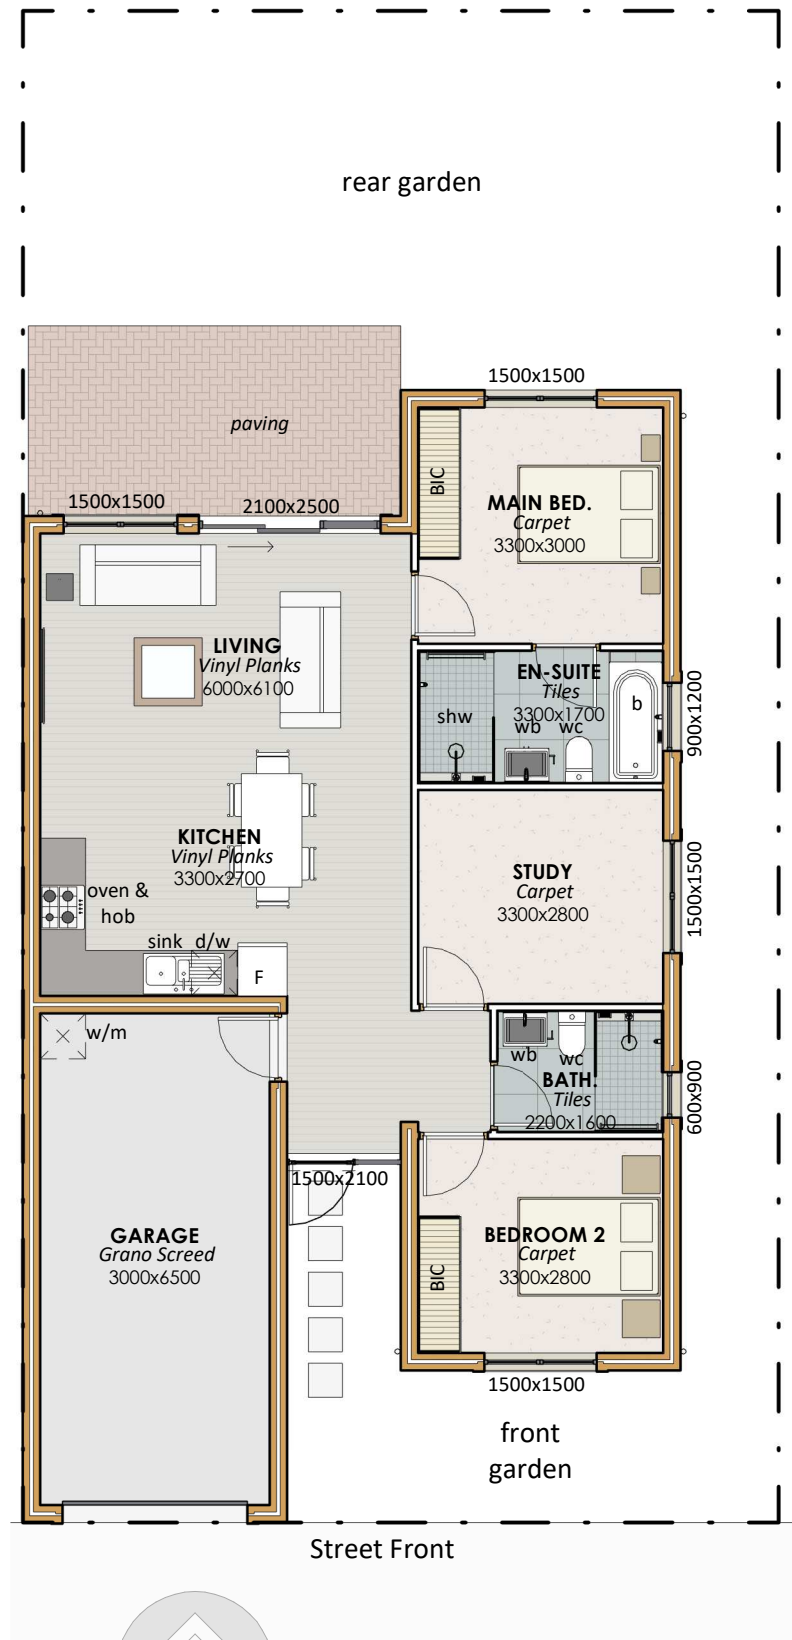

Typical Floor Plan
scale 1 : 100

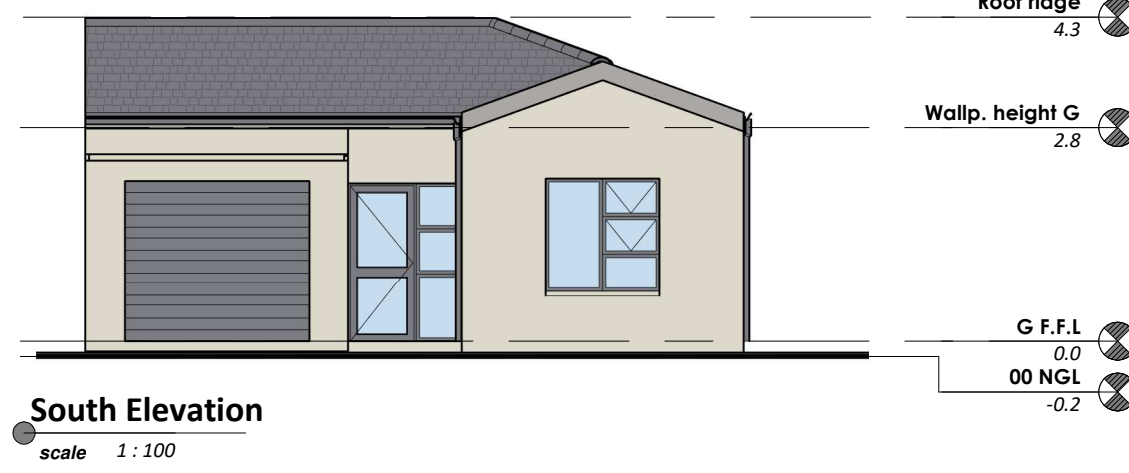

-Area Schedule-

Name	Area
Unit	83 m ²
Garage	23 m ²
	106 m ²

COPY RIGHT RESERVED

THIS DRAWING AND ALL ASSOCIATED INFORMATION REMAINS THE PROPERTY OF BOUWER ARCHITECTS UNLESS OTHERWISE SPECIFIED

NOTE
ALL WORK TO BE IN ACCORDANCE WITH THE "NATIONAL BUILDING REGULATIONS" AND THE SABS 0400 MINIMUM STANDARDS SPECIFICATIONS. ALL DIMENSIONS AND LEVELS TO BE CHECKED ON SITE AND ANY DISCREPANCIES REPORTED TO THE ARCHITECTS PRIOR TO THE COMMENCEMENT OF CONSTRUCTION OR MANUFACTURING

REVISIONS

suff ix	date	description



B·O·U·W·E·R
ARCHITECTS

Tel: 021 914 3301 Fax: 086 6707 730
PO Box 4801 O Tyger Valley O 7536

hannes@bouwerarchitects.co.za

H.M BOUWER C.P. AGENBAG
SACAP Reg. # 7655 SACAP Reg. # 5682

town & urban planners	quantity surveyor
engineers - civil & structural	engineers - electrical & mechanical
client AMDEC RESIDENTIAL DEVELOPMENT (PTY) LTD	
PROJECT	

PROPOSED NEW PHASE FOR EVERGREEN
MUIZENBERG LIFESTYLE RETIREMENT VILLAGE,
SUNRISE BOULEVARD, MUIZENBERG

DRAWING TITLE	scale	date
Type A Semi-Detached unit	1 : 100	2018-03-06
	project no	drawing no
	07-09-087	SD01_101
	drawn	revision
	TB & TS	

FOR INFORMATION

ANNEXURE G

2018/03/06 16:04:03